


LAUFEN
LIPSY



8.1129.1 Einbau-Waschtisch	Schablone 8.9780.2
8.1129.1 Basin à insérer	Gabarit 8.9780.2
8.1129.1 Lavabo da incasso soprapiano	Sagoma 8.9780.2
8.1129.1 Drop-in basin	Template 8.9780.2
8.1129.1 Lavabo empotrable	Plantilla 8.9780.2
8.1129.1 Inbouw wastafel	Sjabloon 8.9780.2
8.1129.1 Vestavěný umývací stůl	Šablona 8.9780.2
8.1129.1 Įmontuotas praustuvas	Šablonas 8.9780.2
8.1129.1 Umywalka do zabudowy	Szablon 8.9780.2
8.1129.1 Beépített mosdóasztal	Sablon 8.9780.2
8.1129.1 Встроенный умывальник	Лекало 8.9780.2
8.1129.1 Плот за миене за вграждане	Шаблон 8.9780.2

Einbau Stein/Marmor/Glas
Montage pierre naturelle/marbre/verre
Montaggio su piani in pietra/marmo/vetro
Stone/marble/glass inset


Instalación, piedra/mármol/vidrio
Inbouw steen/marmer/glas
Osazeni z kamene/mramoru/sklo
Įmontavimas iš akmens/marmuro/stiklas

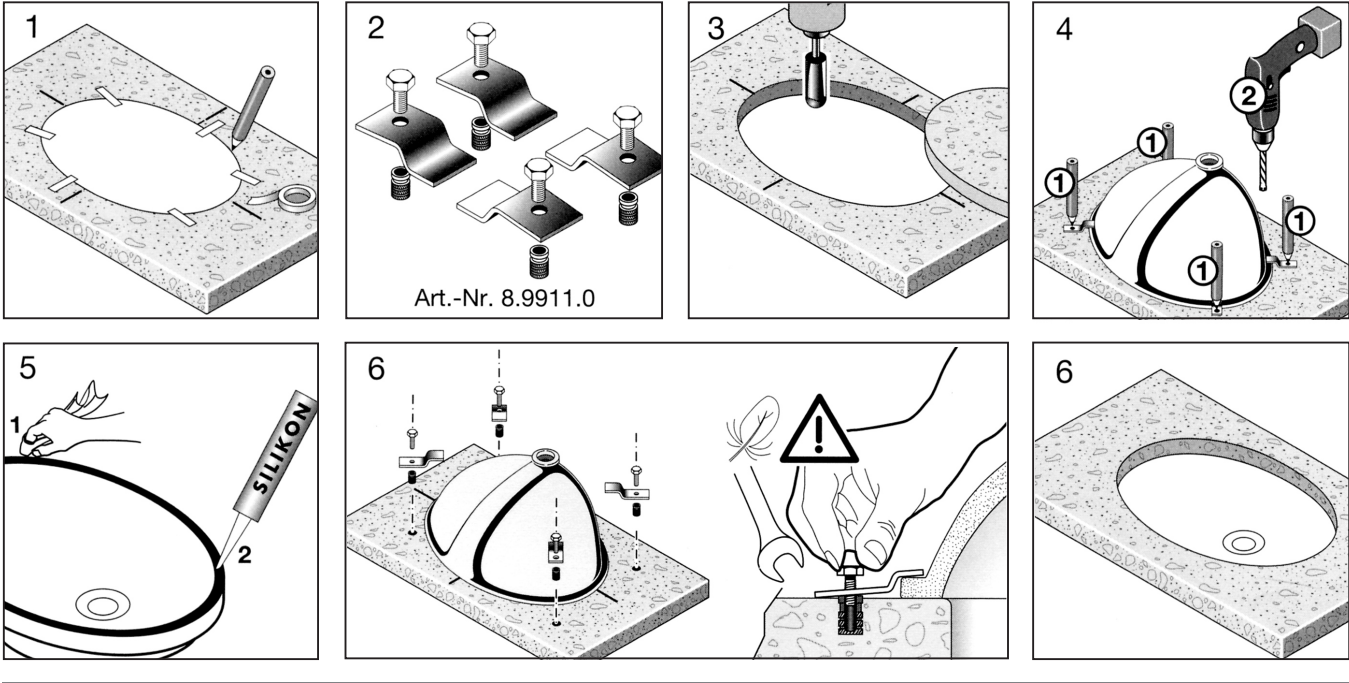

Einbau Holz
Montage bois
Montaggio su piano in legno
Wooden inset

Instalación, madera
Inbouw hout
Osazeni ze dřeva
Įmontavimas iš medienos

Montaż – drewno
Beépítés, fa
Установка дерева
Монтаж на дърво

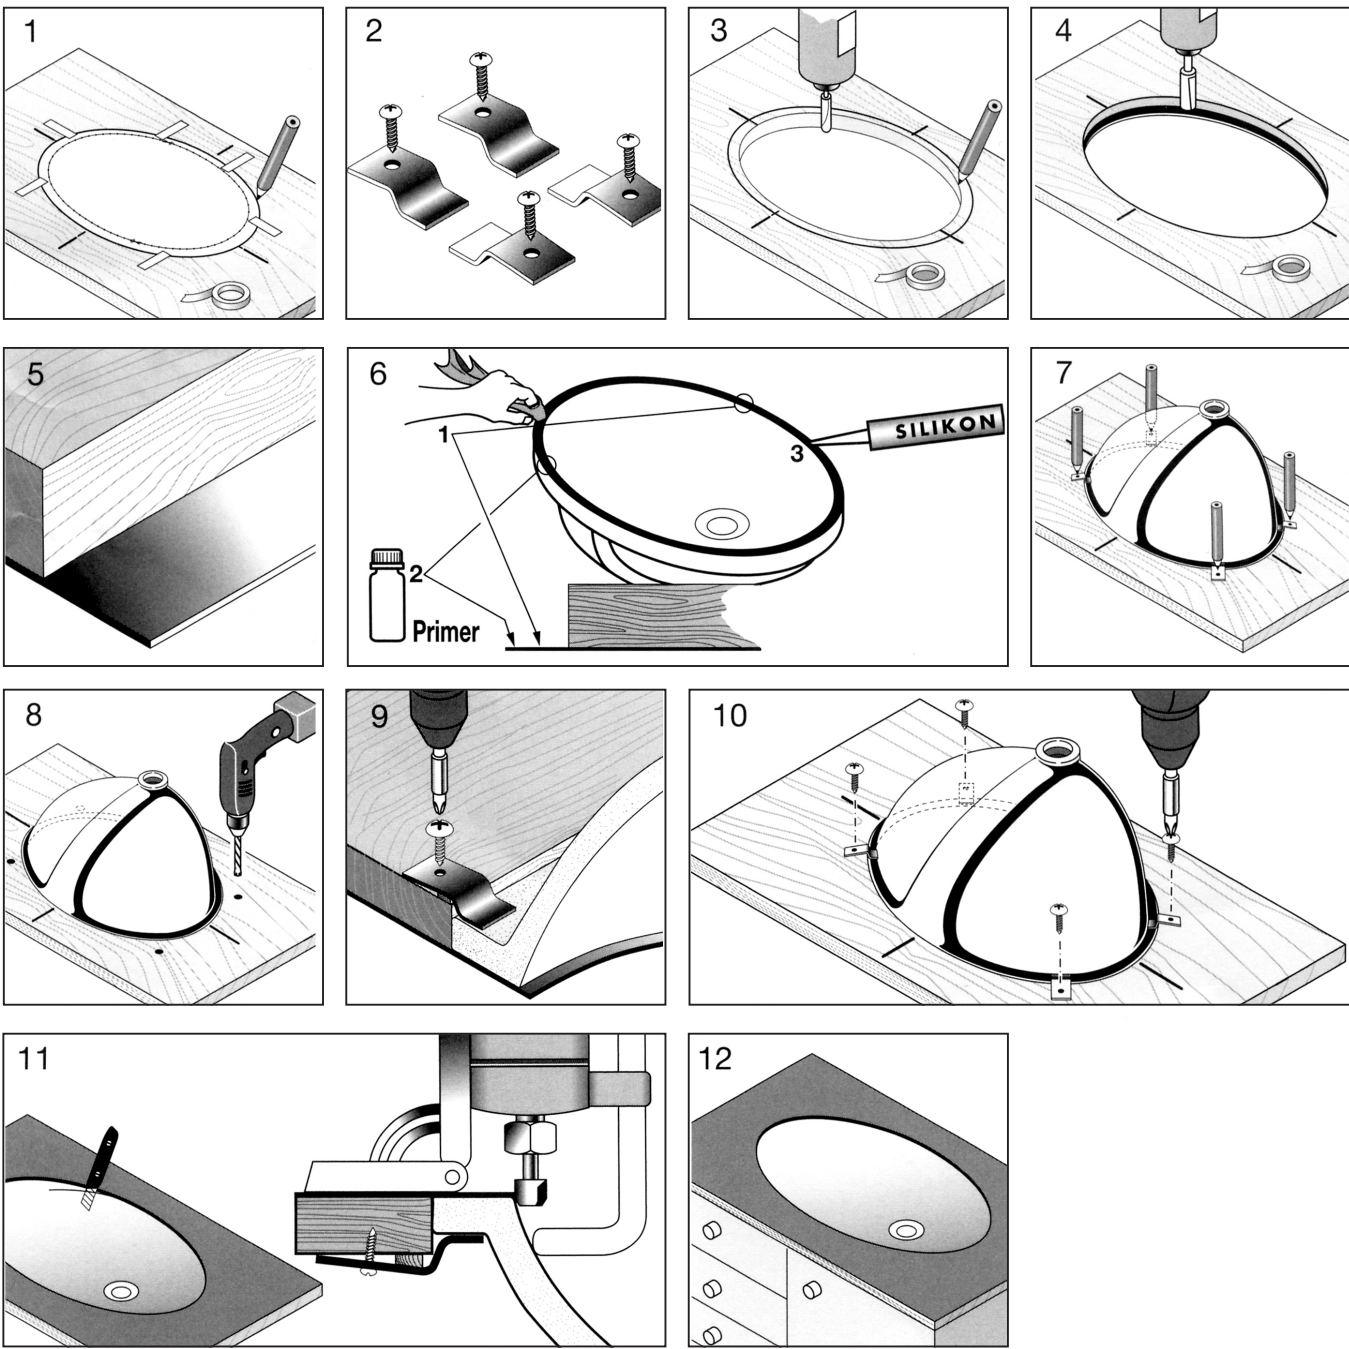


LAUFEN

Laufen Bathrooms AG
Wahlenstrasse 46
CH-4242 Laufen, Switzerland
www.laufen.com

DE/FR/IT/EN/ES/NL/CS/LT/PL/HU/RU/BG

21/02/08 8.9780.2 .000.000.1 KFA

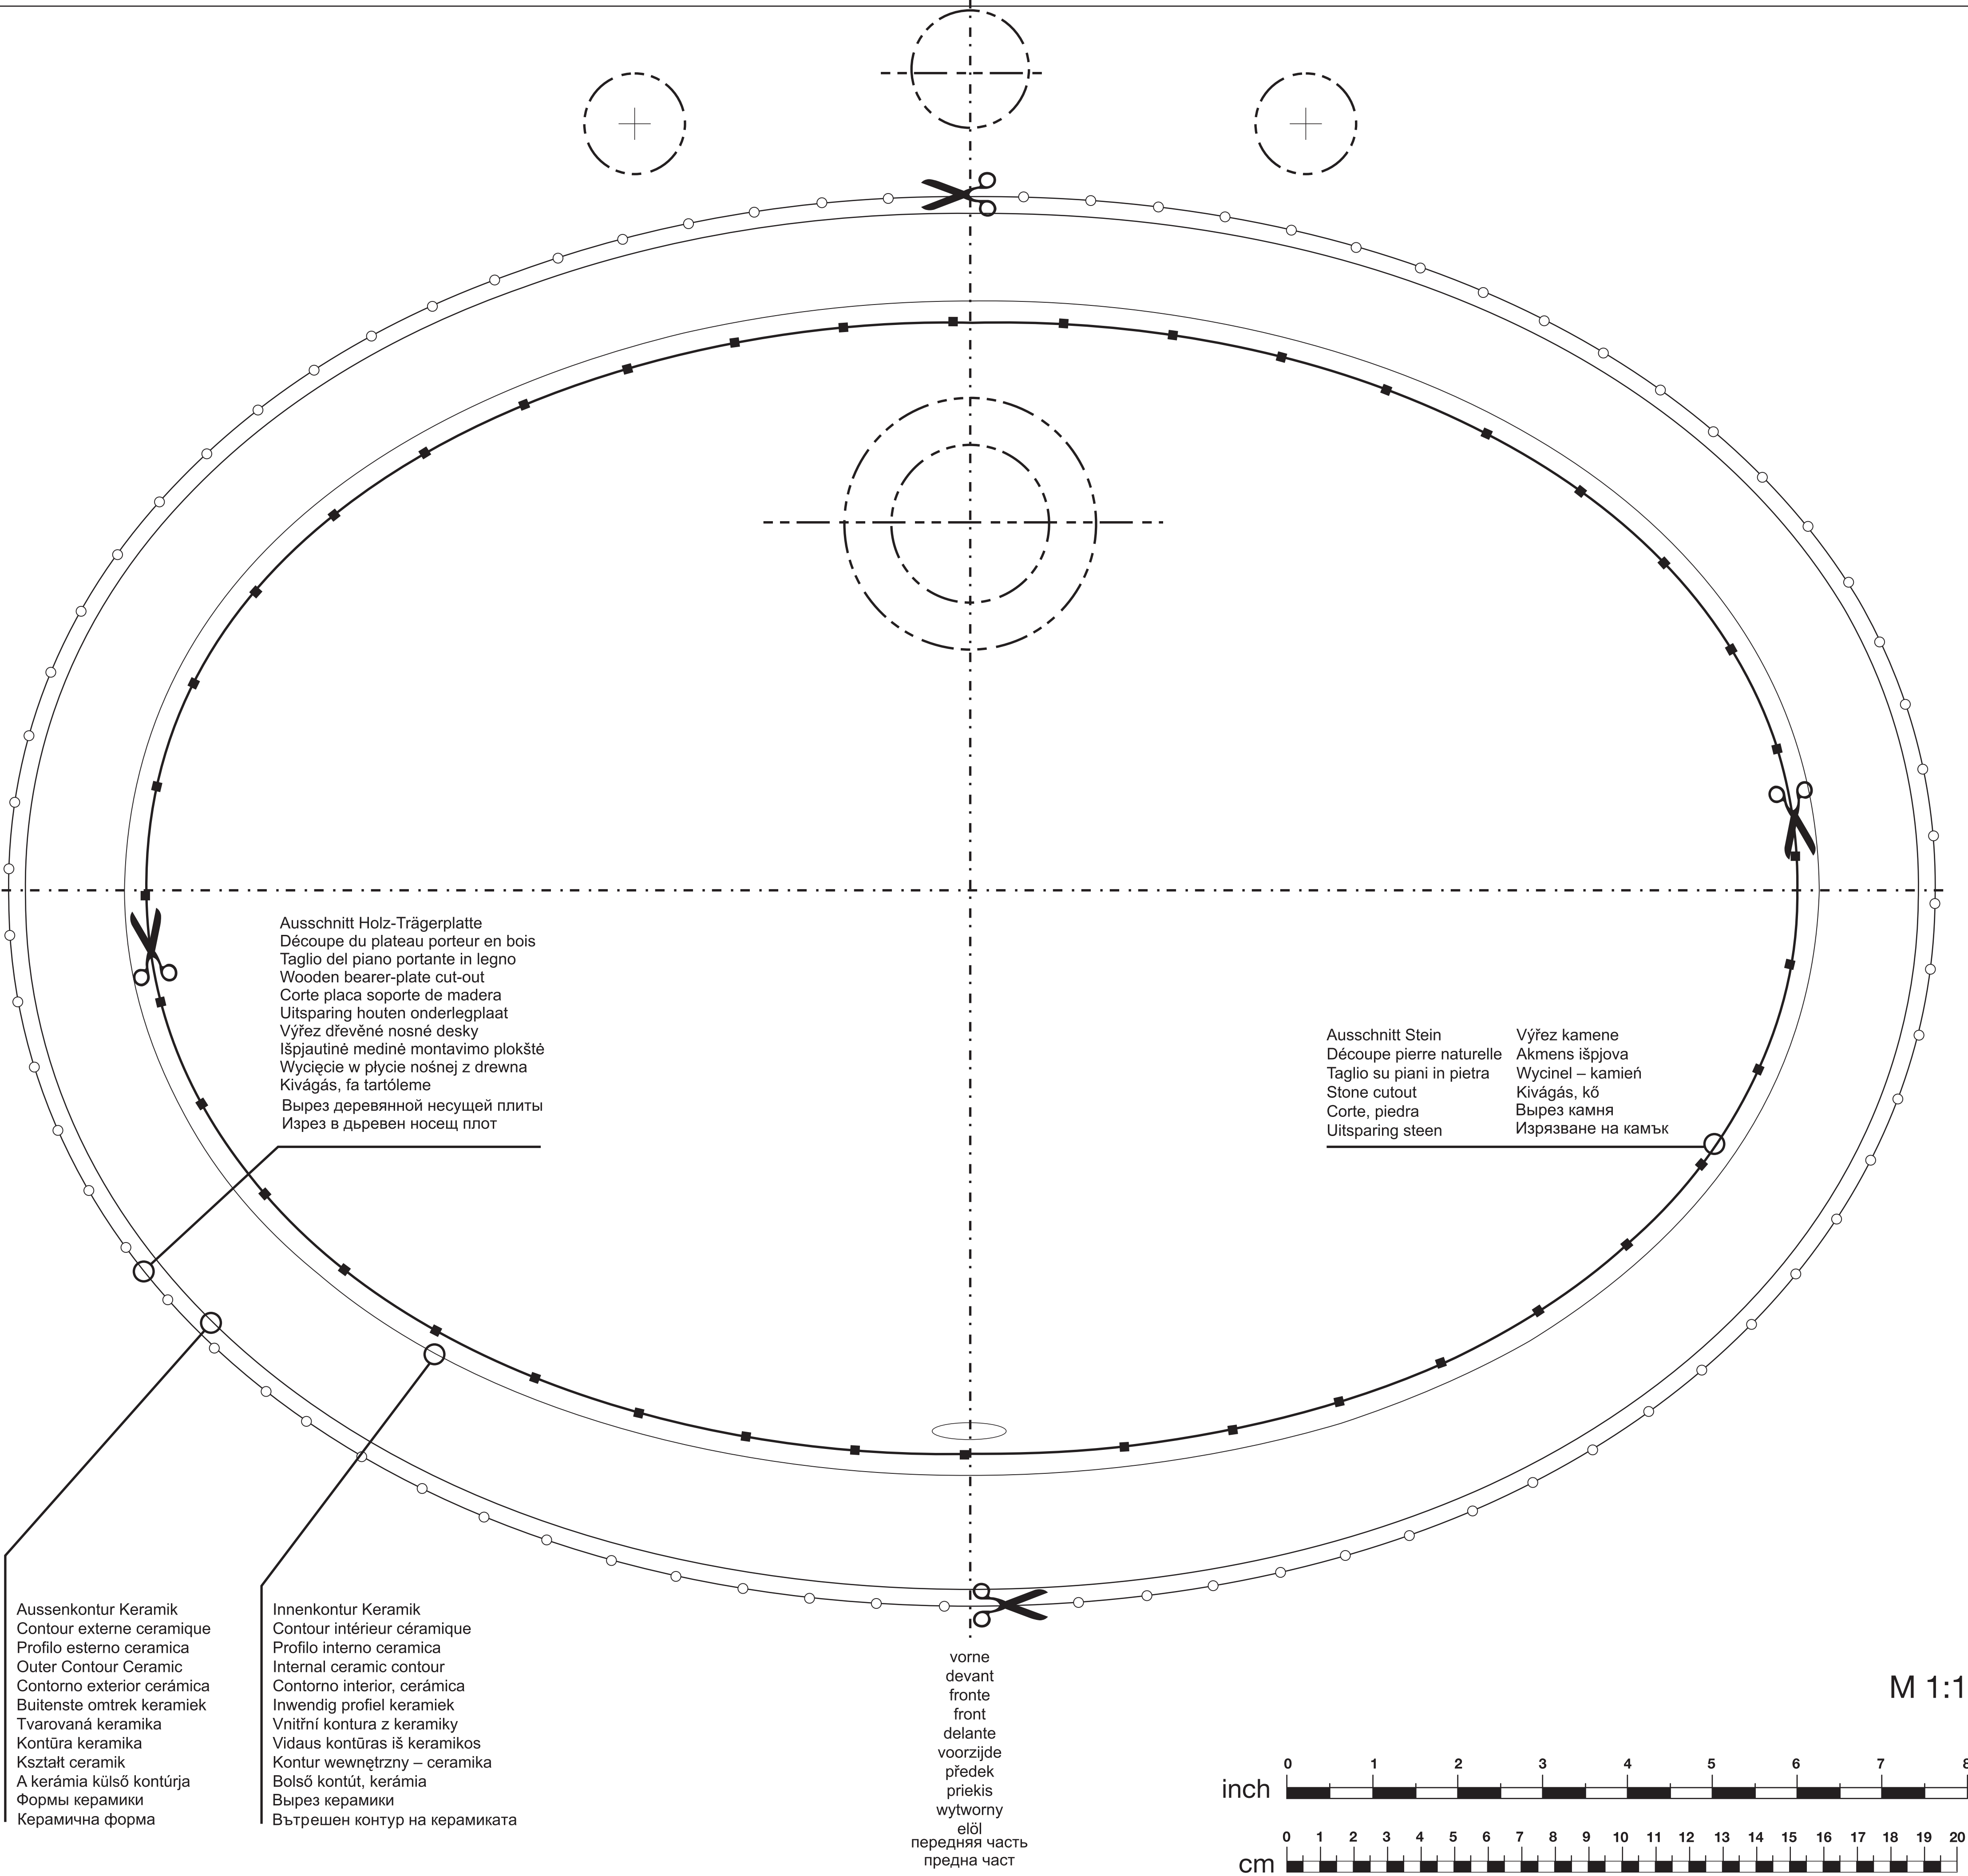

M 1:1